



NOTES
 Do not scale from this drawing
 All Dimensions are to be checked on site
 Any discrepancies or ambiguities are to be reported to Estate & Facilities Management immediately, prior to the commencement of work on site and ordering of any materials.

KEY
 - - - - - SITE BOUNDARY

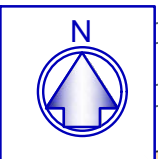

MODULAR TEACHING SPACE

Poss. exit
Ilan Newman
Centre

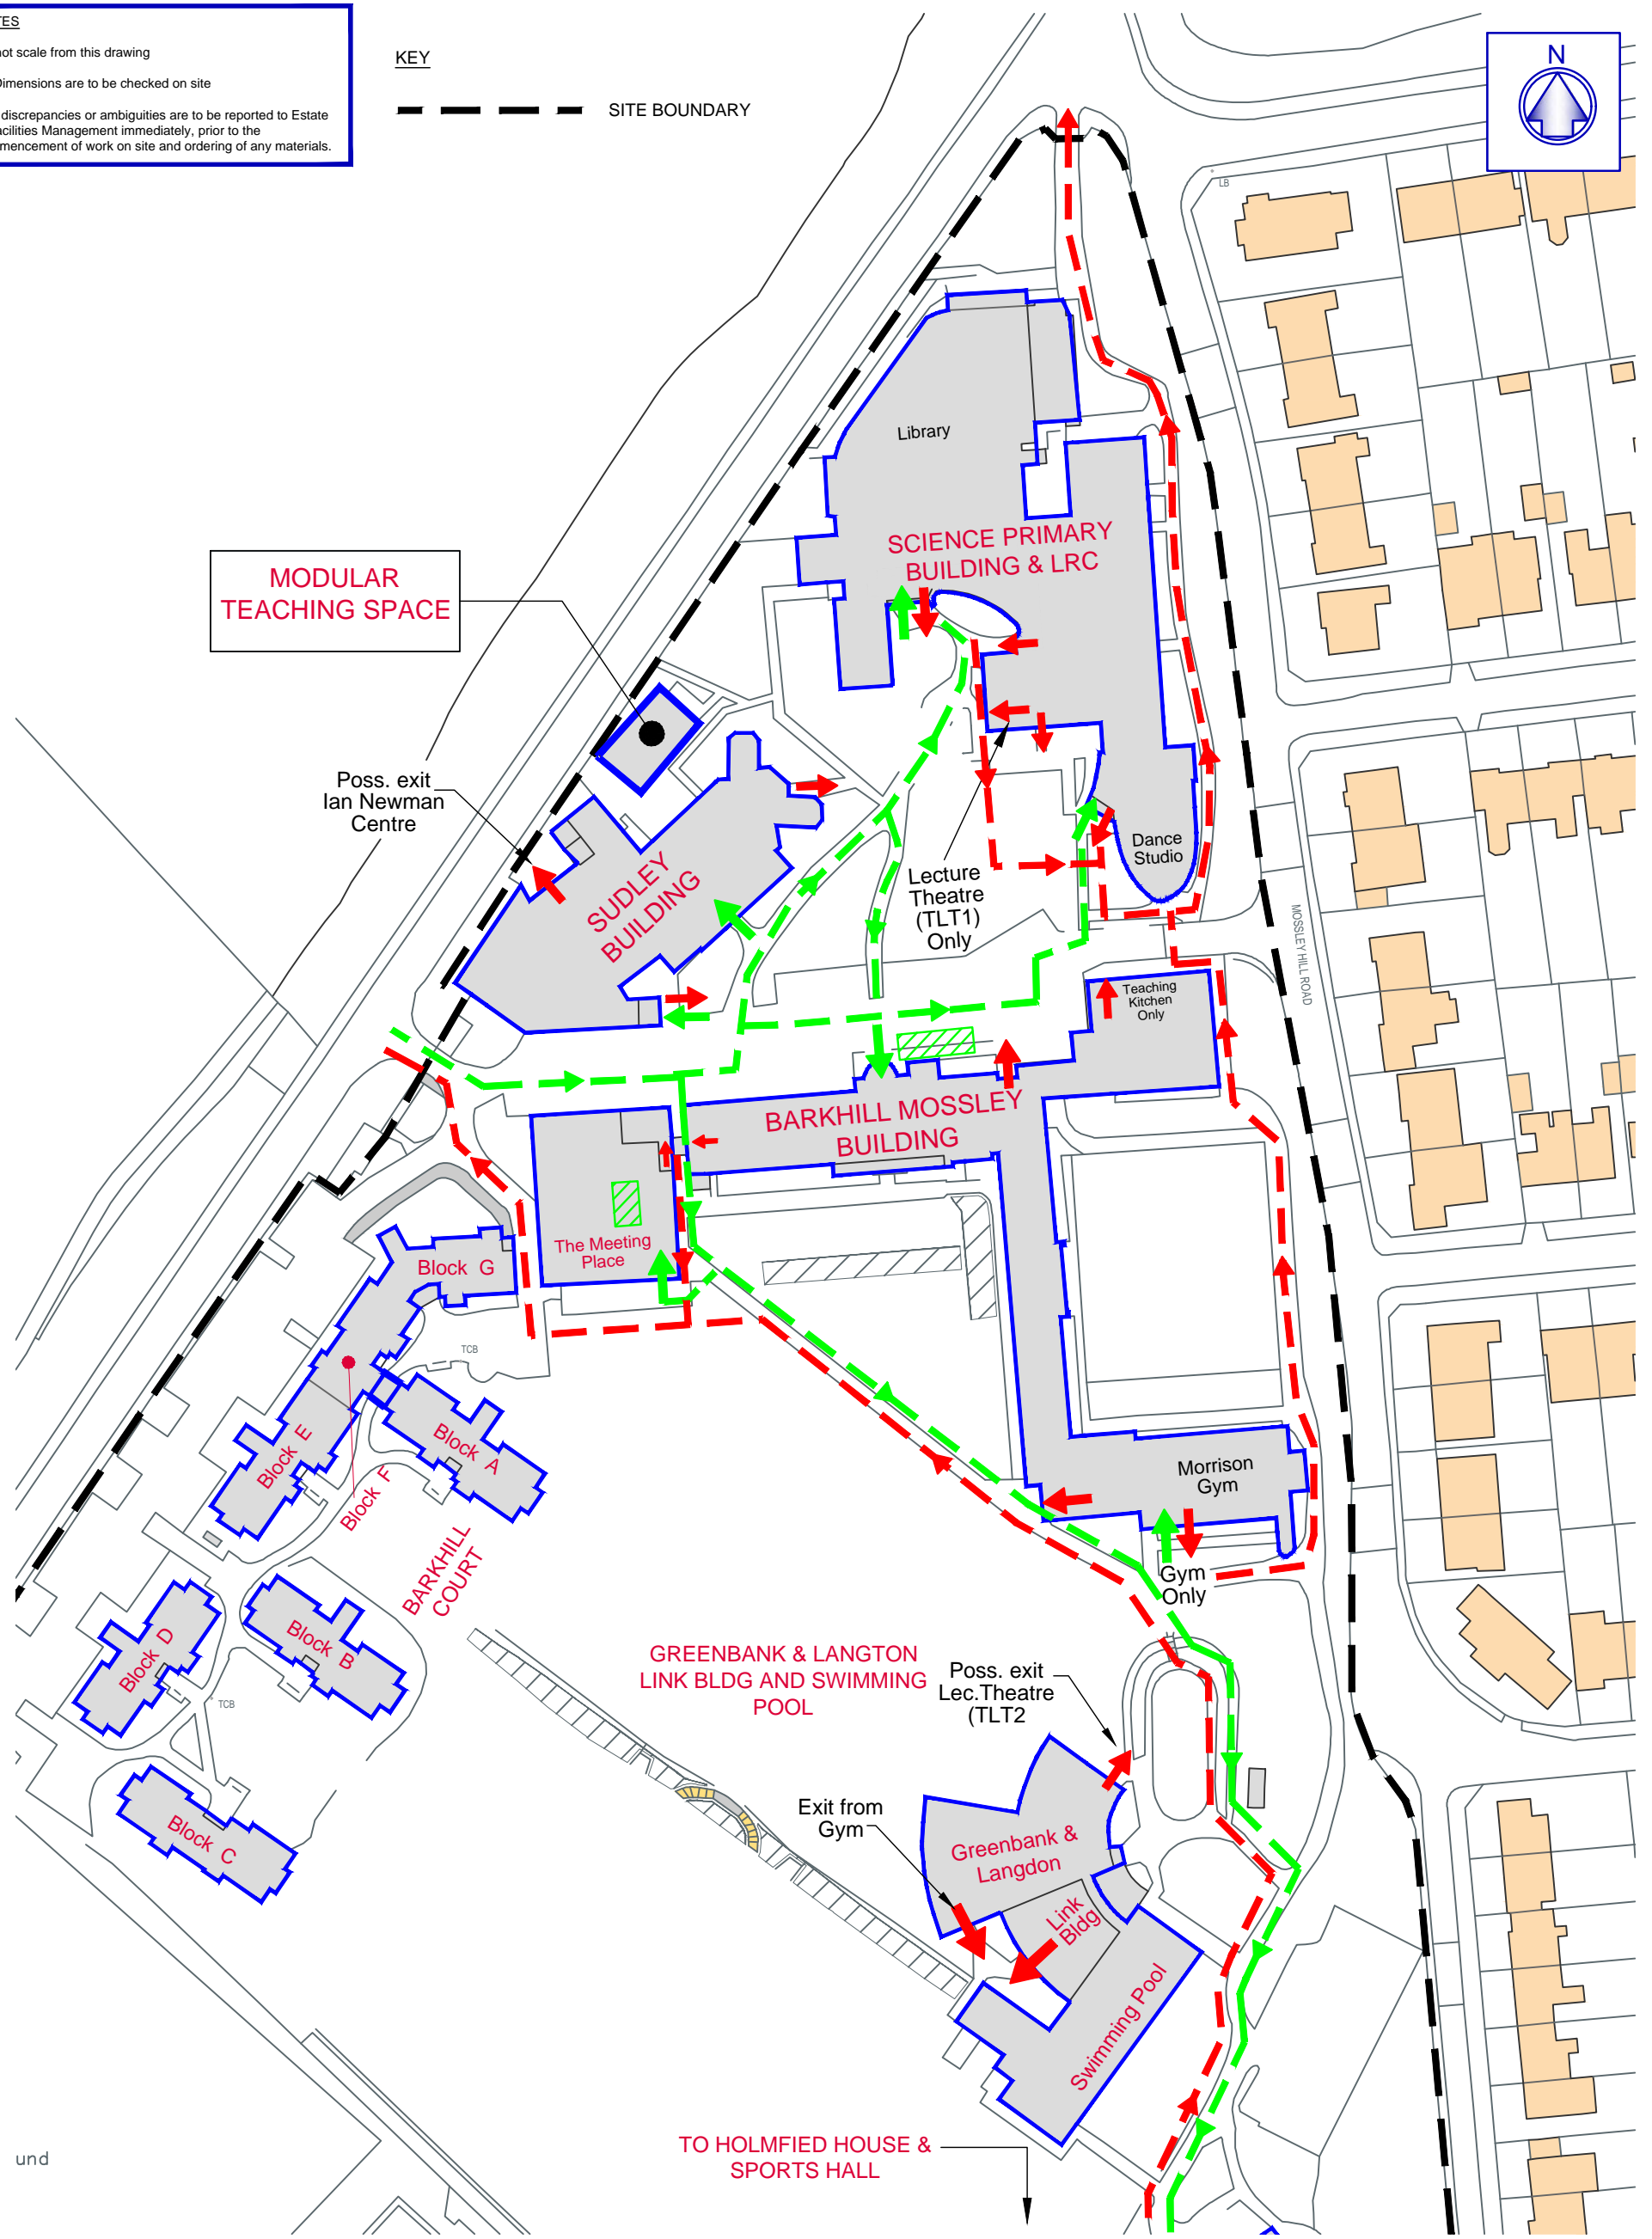

A1

Rev.	Description.	Inits.	Date.


LIVERPOOL JOHN MOORES UNIVERSITY
Estate & Facilities Management
 2nd Floor, Exchange Station
 Tithebarn Street
 Liverpool
 L2 2QP
 Tel. 0151 231 5750

Drawing Title.
SITE PLAN MARSHALLING PLAN
 Job Title.
I.M.MARSH CAMPUS

Scale	Drawn by	Checked By	Date
A1 1:500	KB	-	SEPT/20
Bldg Code	Project No.	Drawing No.	Revision
IMM	-	SP-06	-