


**NOTES**

Do not scale from this drawing

All Dimensions are to be checked on site

Any discrepancies or ambiguities are to be reported to Estate & Facilities Management immediately, prior to the commencement of work on site and ordering of any materials.

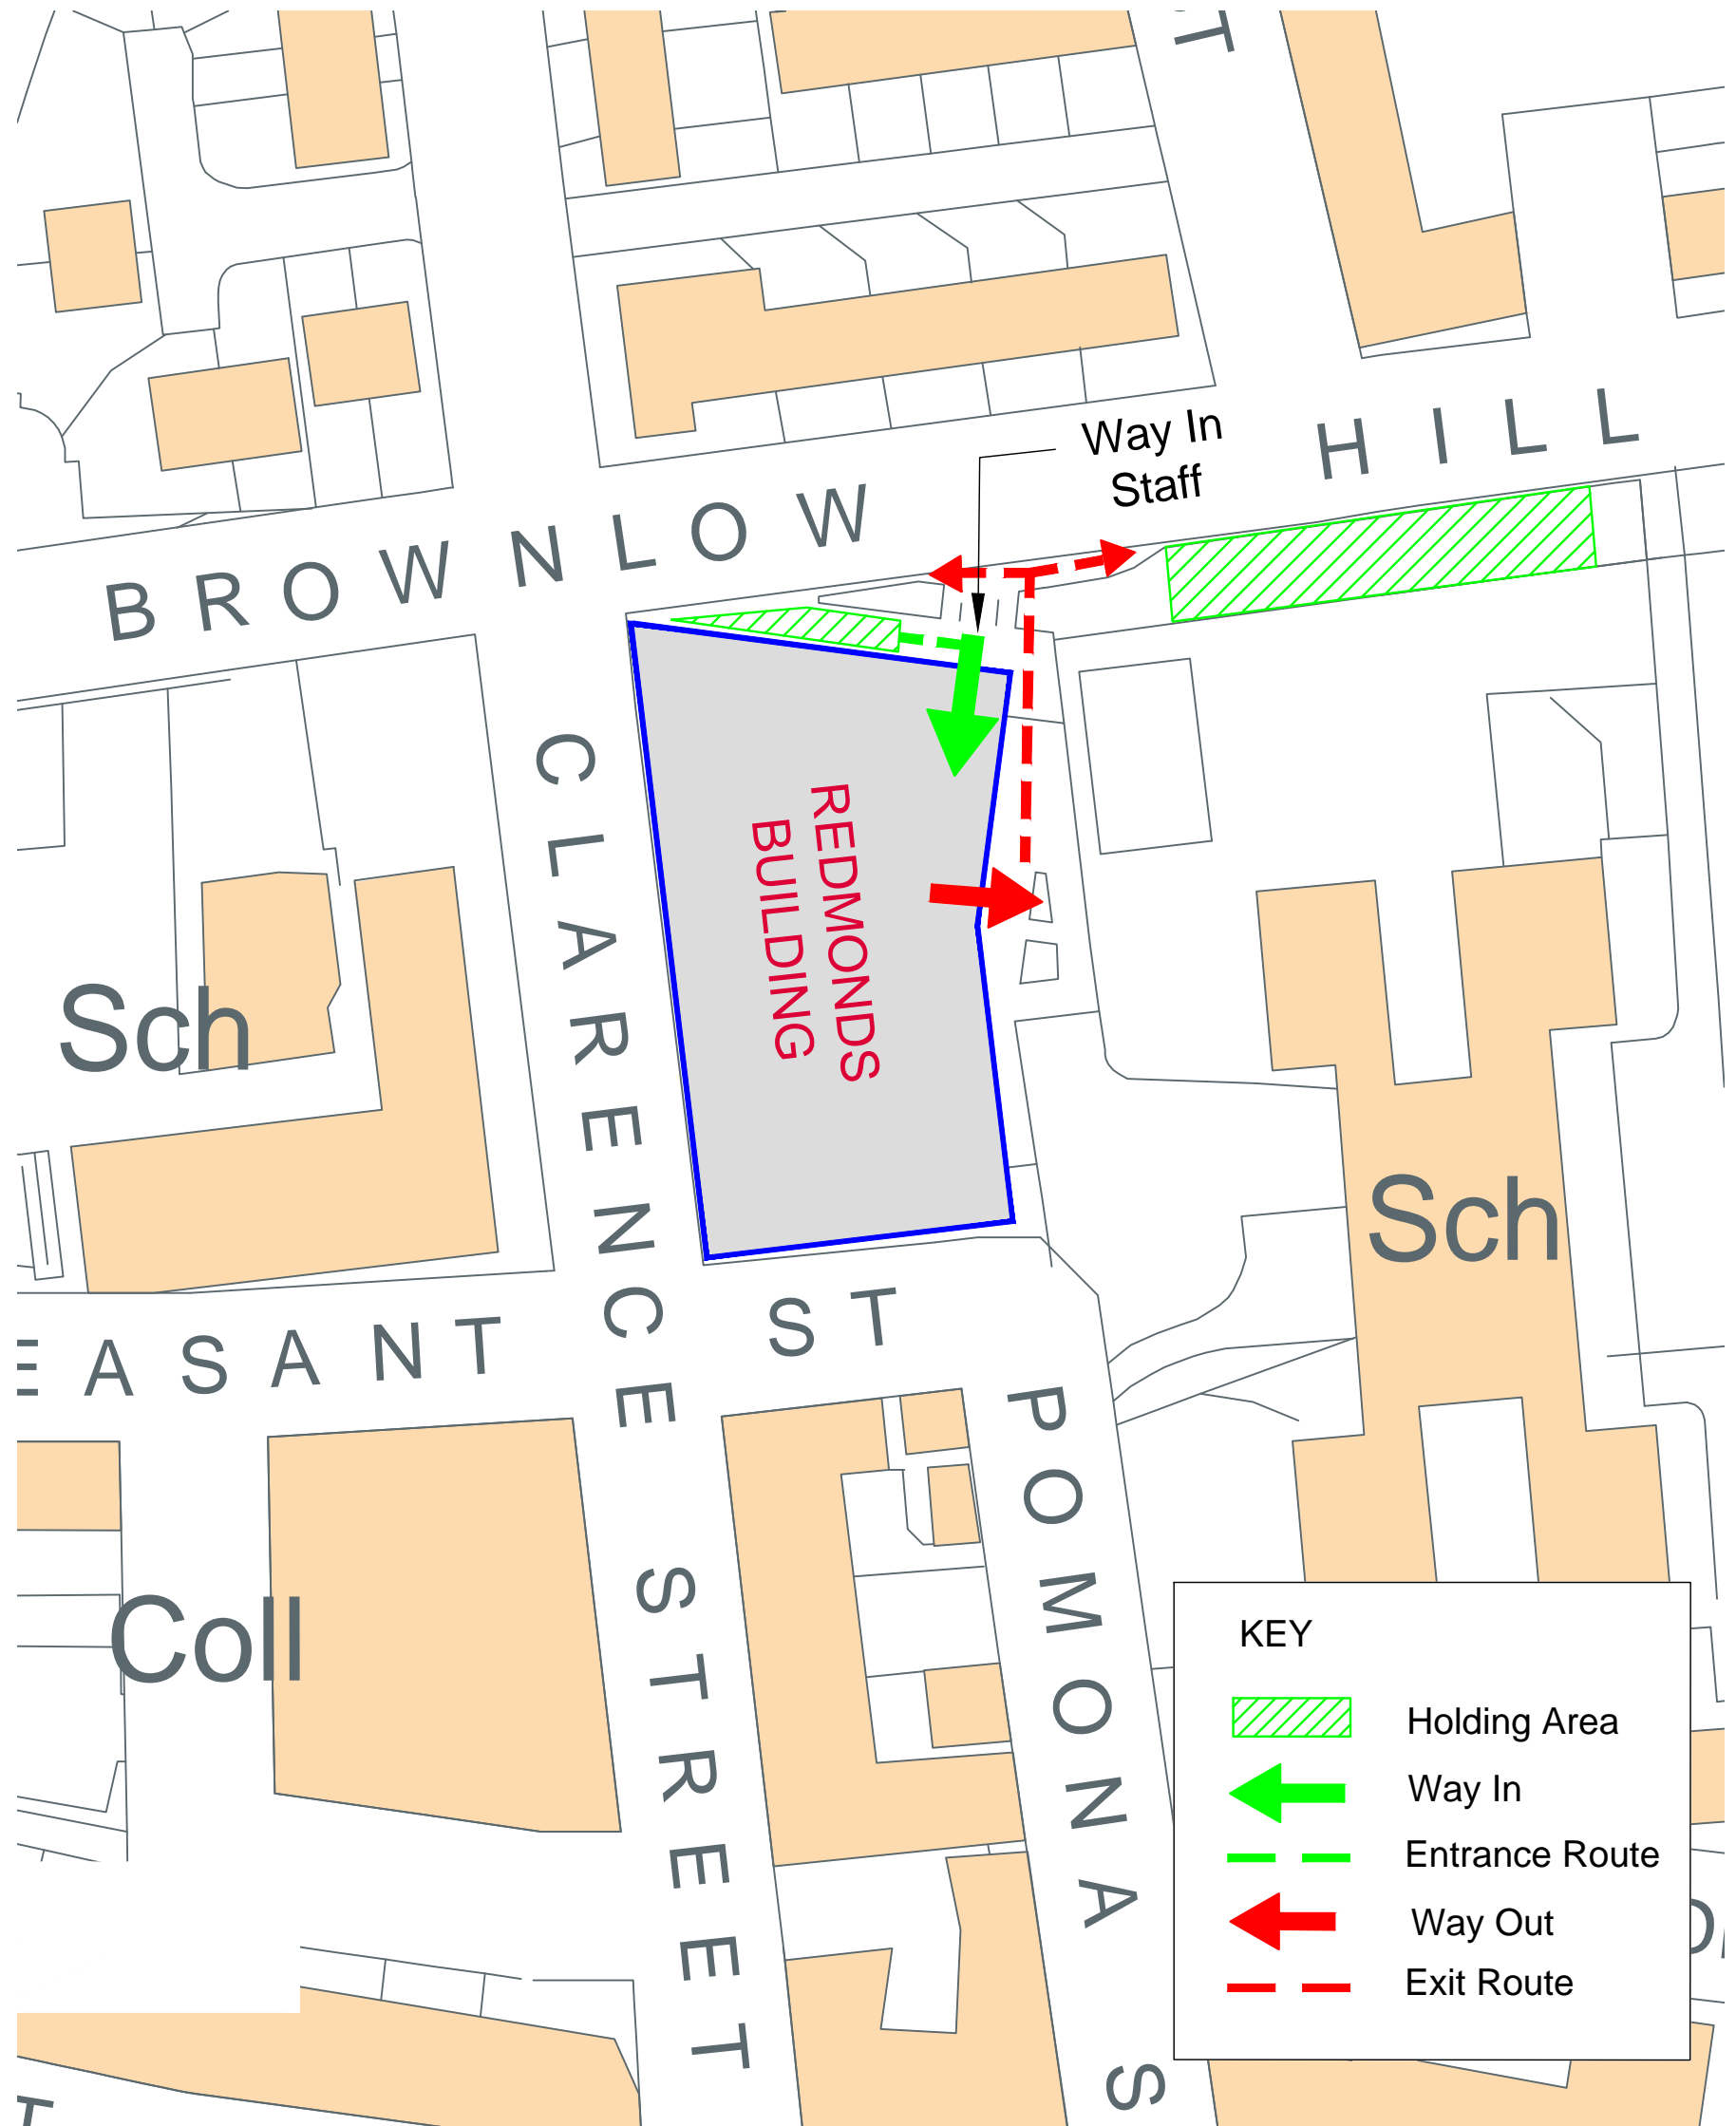

A3

|      |              |        |       |   |  |                  |                  |                        |          |
|------|--------------|--------|-------|---|--|------------------|------------------|------------------------|----------|
| Rev. | Description. | Inits. | Date. |  <b>Estate &amp; Facilities Management</b><br>2nd Floor, Exchange Station<br>Tithebarn Street<br>Liverpool<br>L2 2QP<br>Tel. 0151 231 5750 | Drawing Title.<br><b>Redmonds Building<br/>                 Marshalling Plan</b> | Scale            | Drawn By         | Checked By             | Date     |
|      |              |        |       |   |  | A3 1:750         | KB               | -                      | SEPT/20  |
|      |              |        |       |   | Job Title.<br><b>MOUNT PLEASANT<br/>                 CAMPUS</b>                  | Bldg Code<br>MPC | Project No.<br>- | Drawing No.<br>SP-29-2 | Revision |