


**NOTES**

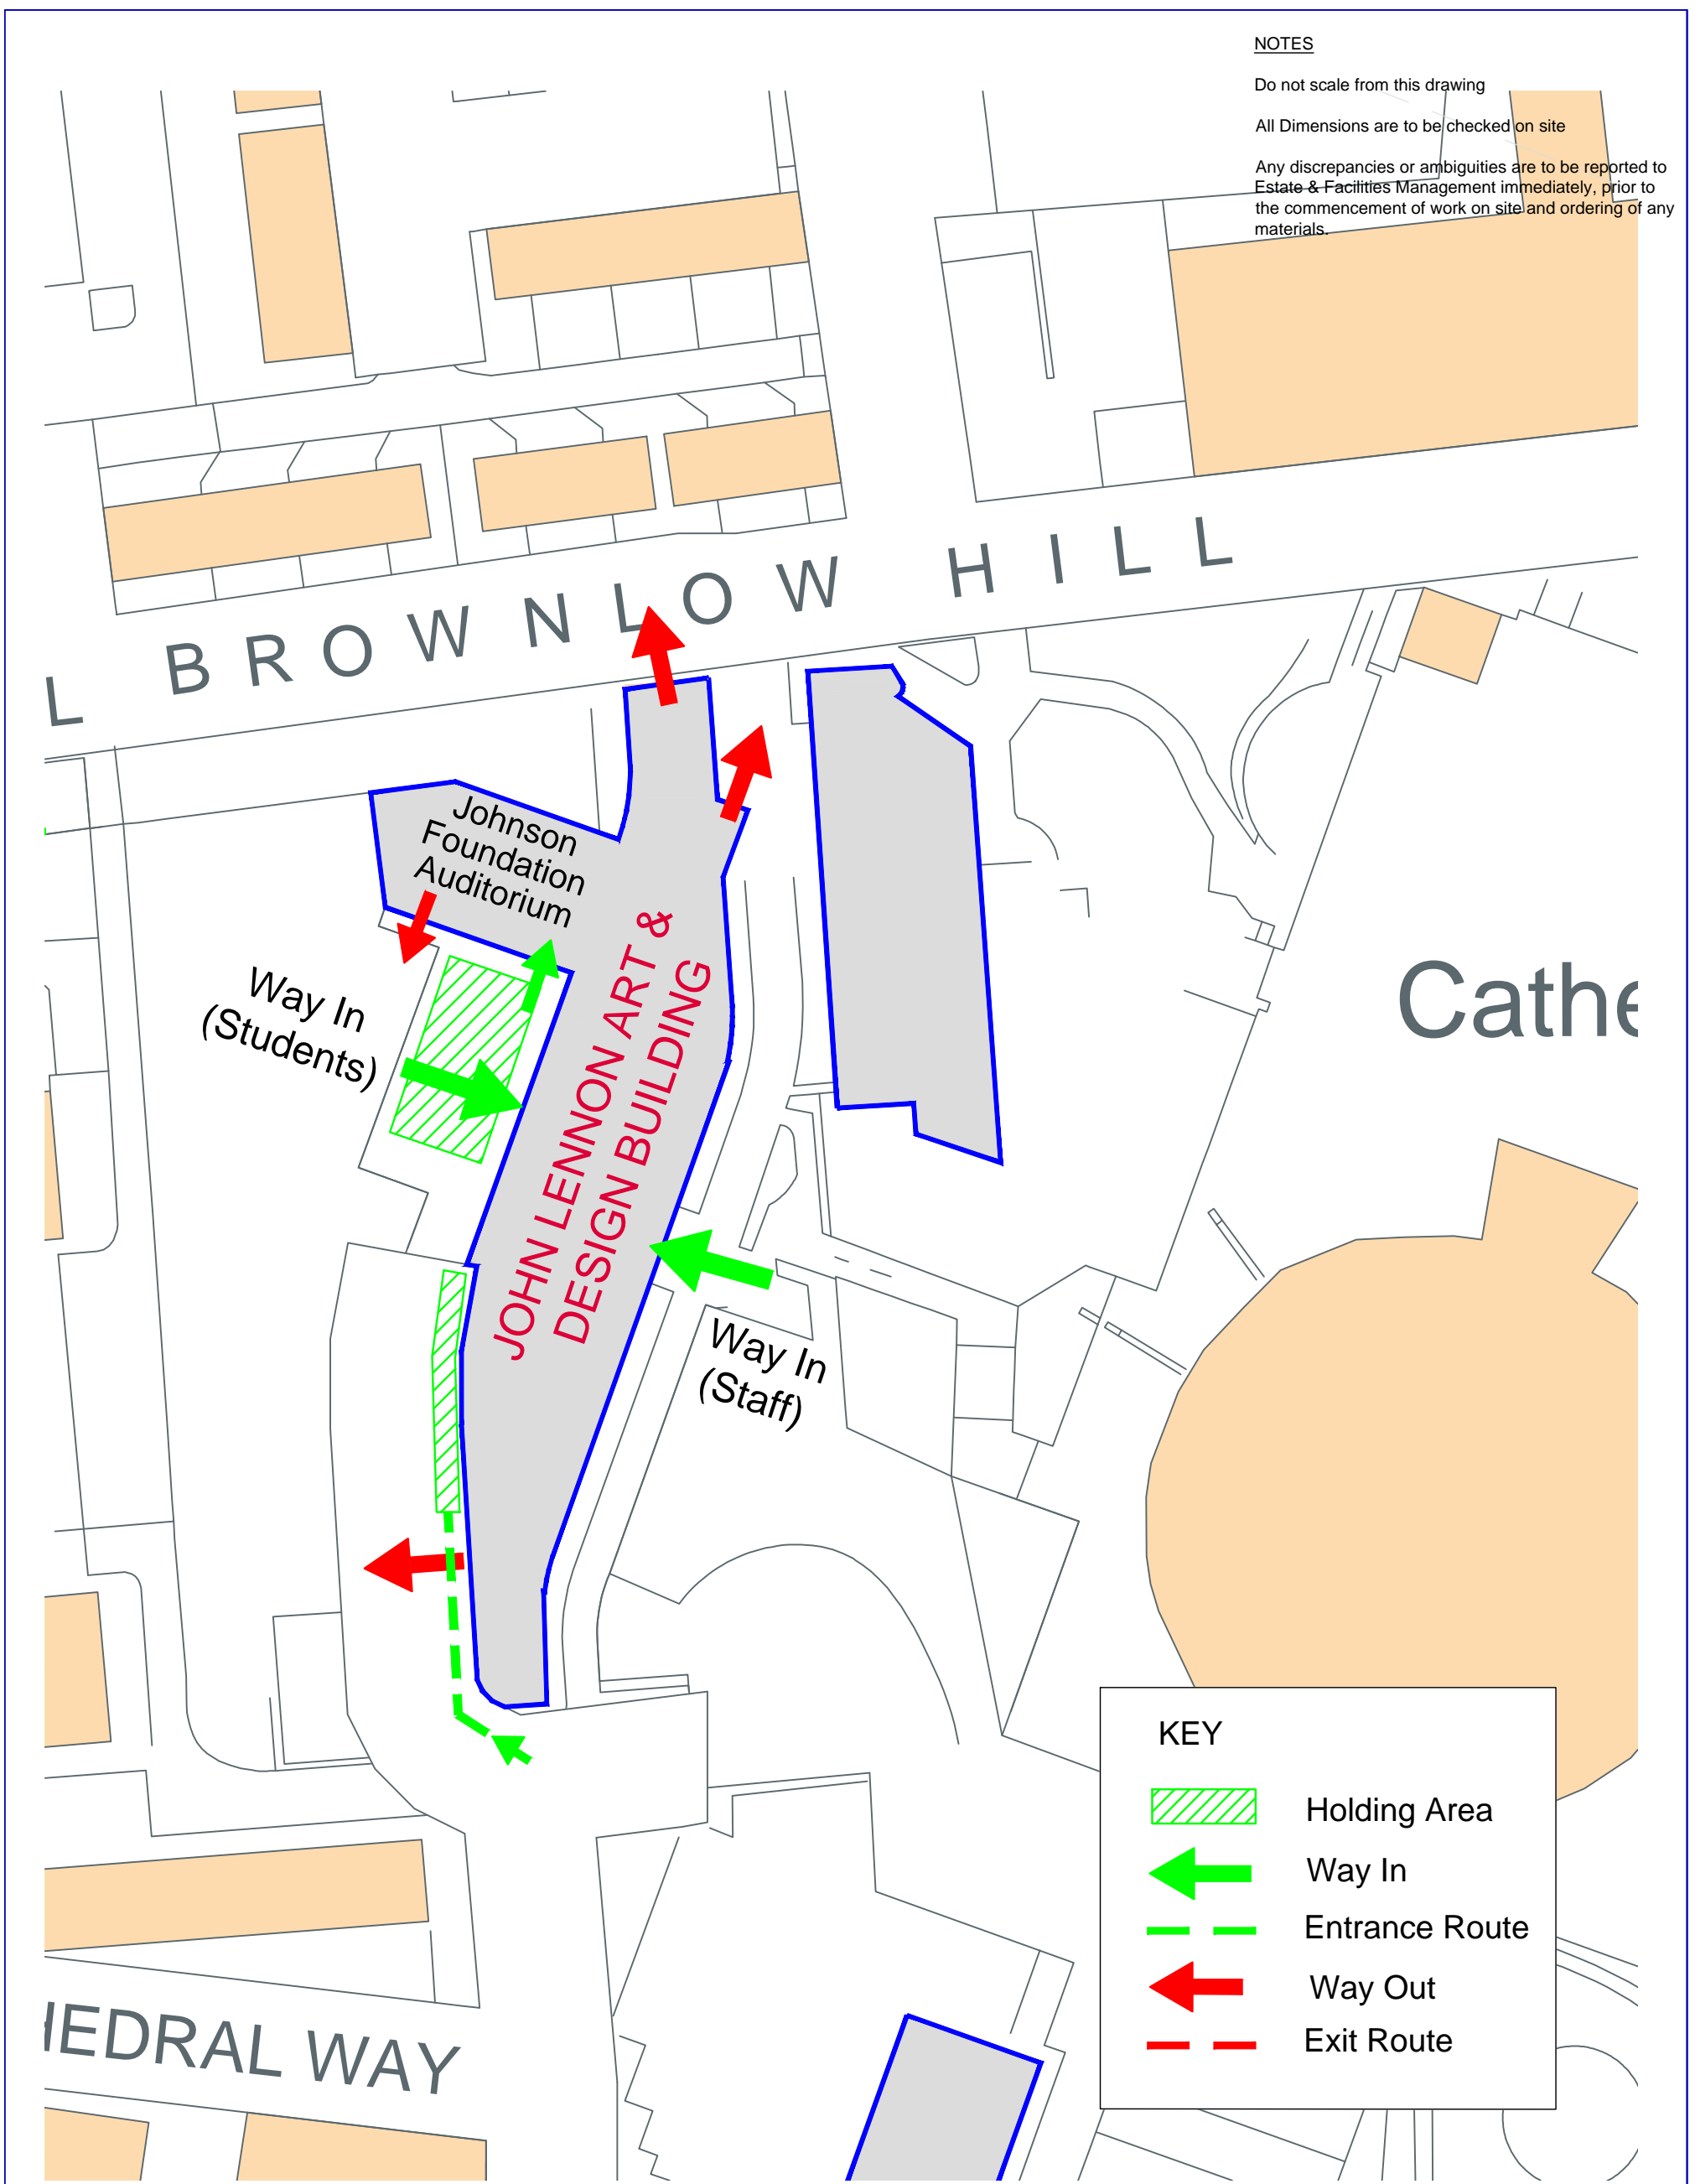




Do not scale from this drawing

All Dimensions are to be checked on site


Any discrepancies or ambiguities are to be reported to Estate & Facilities Management immediately, prior to the commencement of work on site and ordering of any materials.

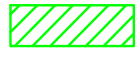

**KEY**

-  Holding Area
-  Way In
-  Entrance Route
-  Way Out
-  Exit Route

A3

Rev.	Description.	Inits.	Date.	 <b>Estate &amp; Facilities Management</b> 2nd Floor, Exchange Station Tithebarn Street Liverpool L2 2QP Tel. 0151 231 5750	Drawing Title. <b>John Lennon Art &amp; Design Building                  Marshalling Plan</b>	Scale	Drawn By	Checked By	Date
						A3 1:750	KB	-	SEPT/20
					Job Title. <b>MOUNT PLEASANT                  CAMPUS</b>	Bldg Code MPC	Project No. -	Drawing No. SP-29-3	Revision
copyright L.J.M.U. estate management									