
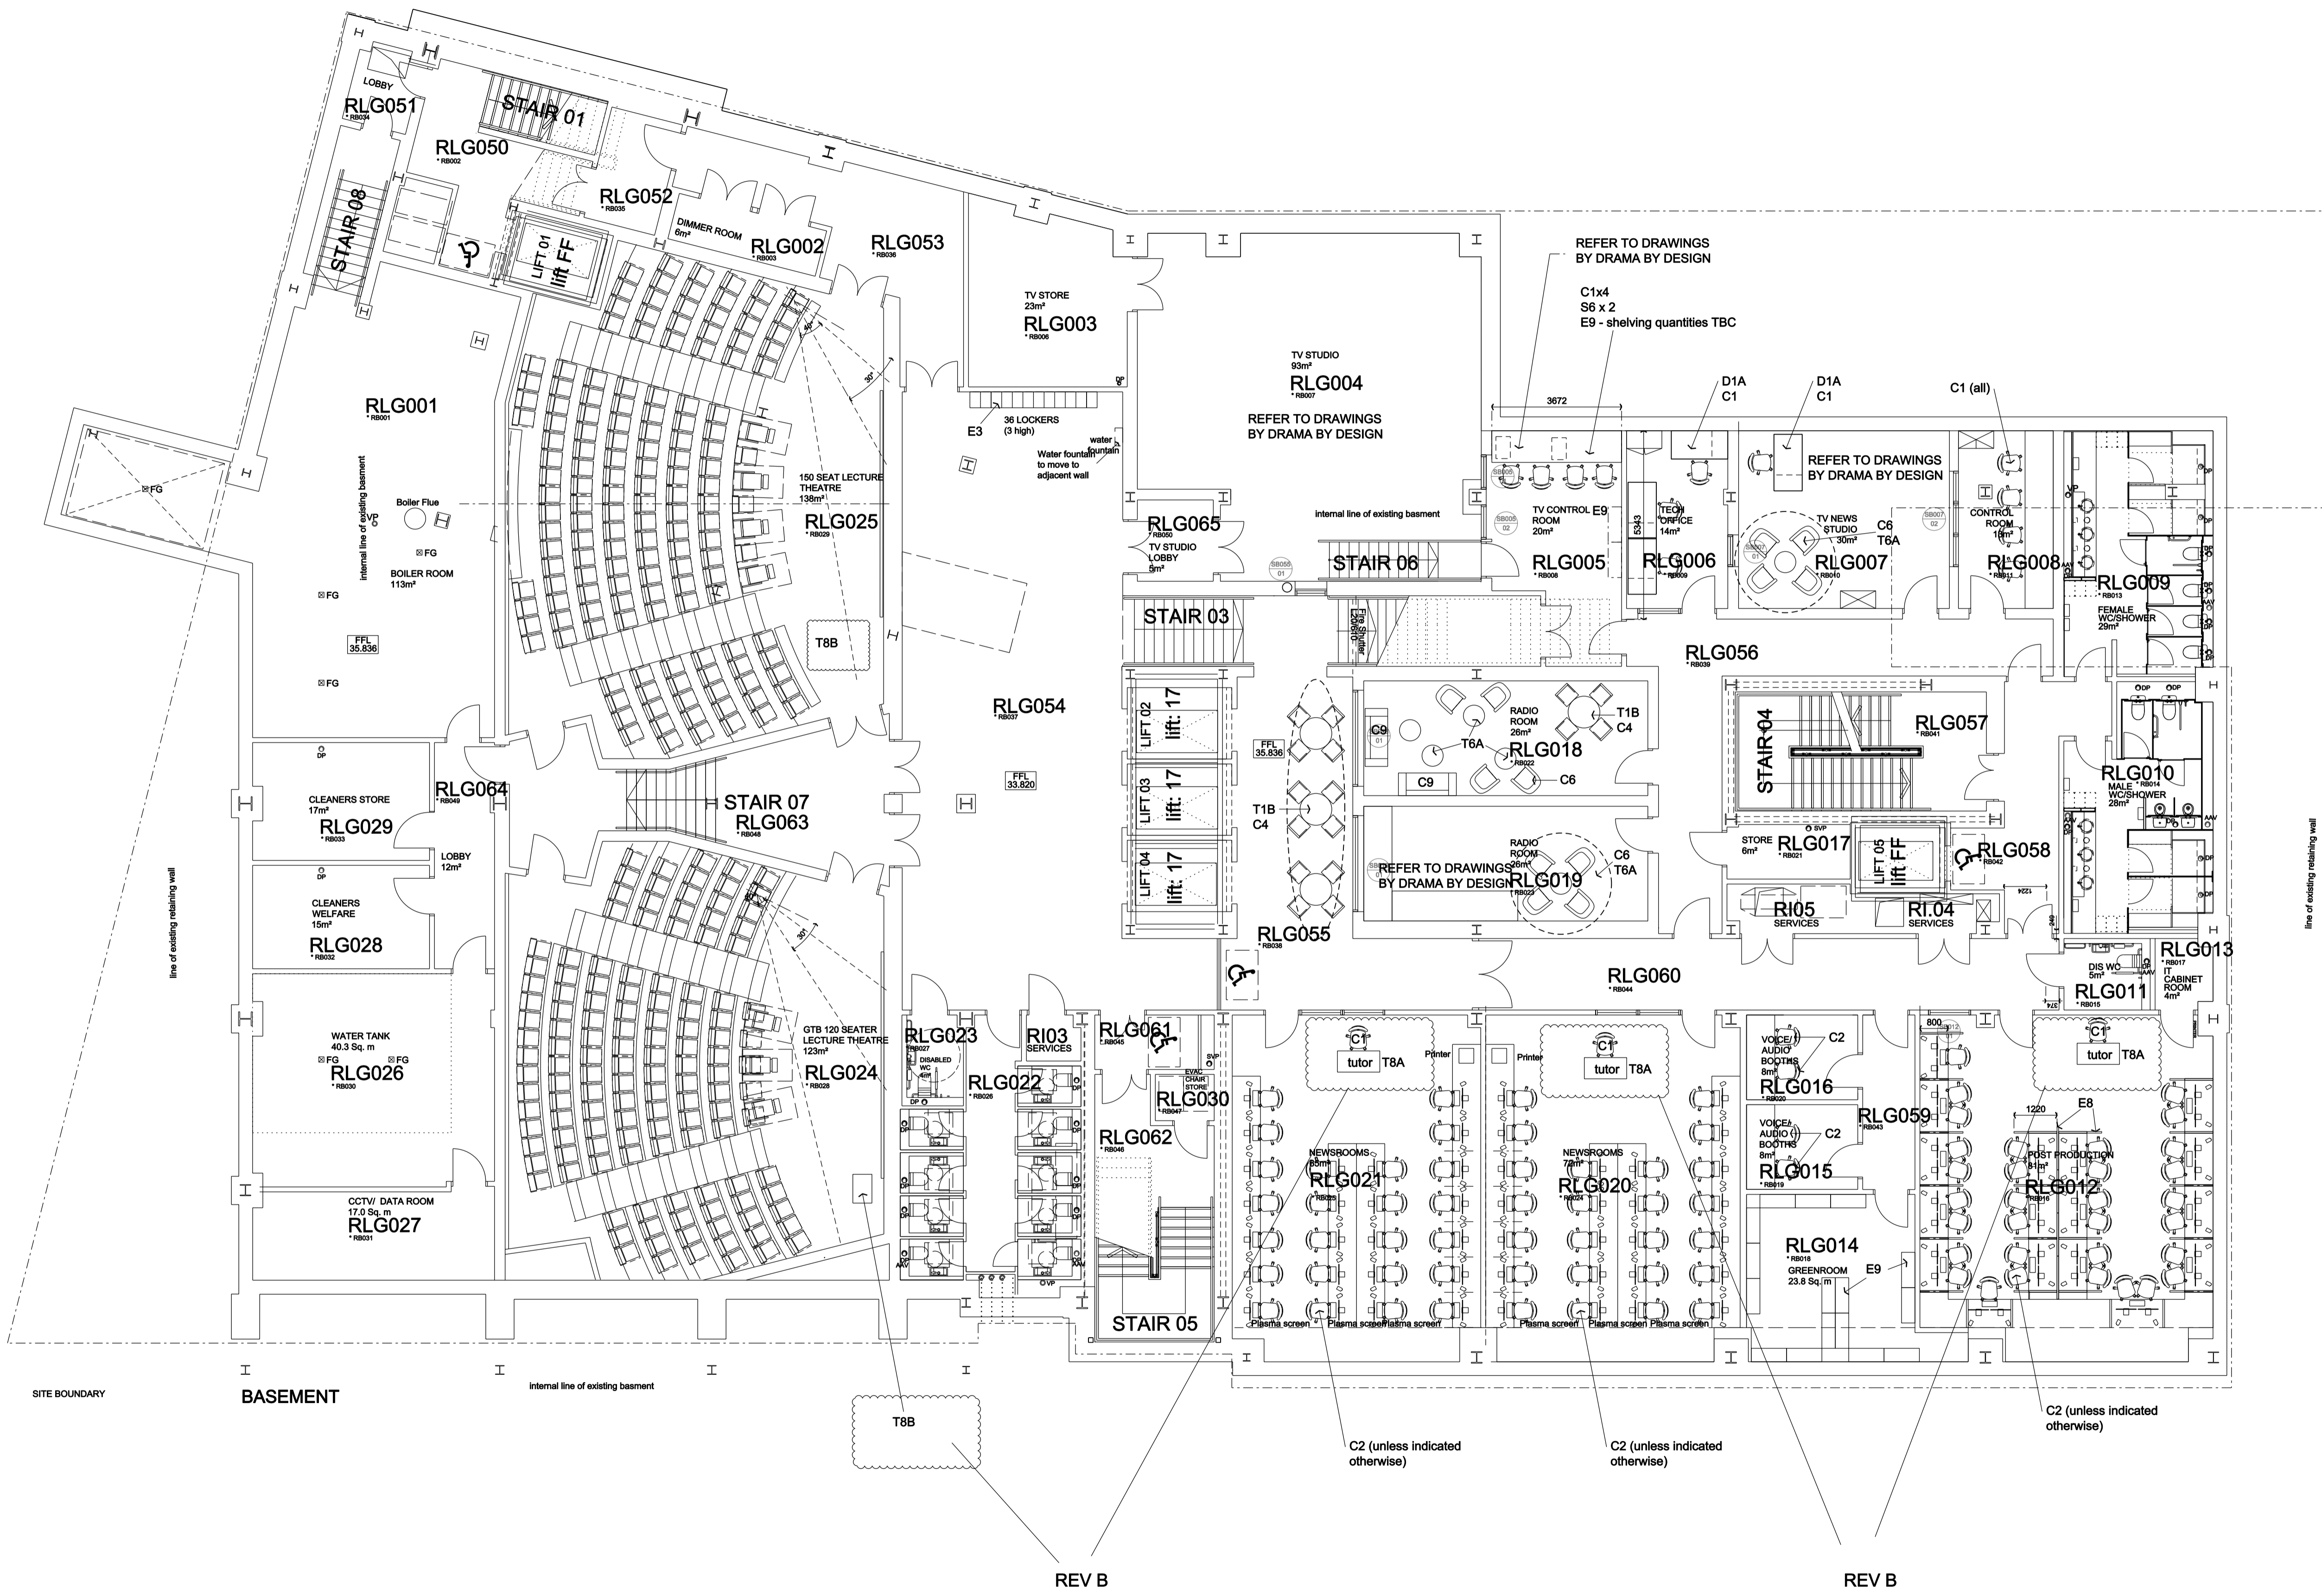


STORAGE KEY

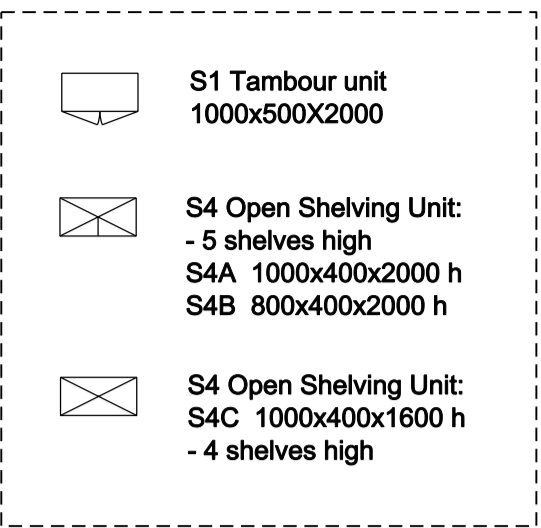

Revisions				
Revision	Date	Revision notes	Design change	Inspected by
A	14.10.10	- Change to room use: RLG014 - Store Room RLG018 - Radio Room RLG019 - Green Room		KT
B	07.12.10	- Tutor desk - ref added - Lecture theatre lectum - ref added - Revisions to meeting table spec. - Integrated power removed		KT

Job title
**John Moores University
Redmonds Building
Liverpool**

Drawing title
**Furniture Layout
Basement**

Check all dimensions and verify on site. Report any errors or omissions

First issued **29.09.10**
 Drawn by **KT**
 Drawing sheet size **A1**
 Scale **1:1450**
 Inspected by **MR**
 Job code **JMMP1**
 Drawing number prefix **L**
 Drawing number **1450**
 Revision **B**



Plantain Place
 Crosby Row
 London SE1 1YN
 T +44(0) 20 7089 1120
 F +44(0) 20 7089 1140
 london@adp-architects.co.uk
 www.adp-architects.co.uk

This line should measure 100mm along x and y axis when printed