


**KEY:**

- Dulux xxx/xxx TBC  W1
- Dulux xxx/xxx TBC  W2
- Dulux xxx/xxx TBC  W3
- Dulux xxx/xxx TBC  W4
- Dulux xxx/xxx TBC  W5
- Dulux xxx/xxx TBC  W6

Jumbo Graphic

- G1 - Faculty
- G2 - Stairwell
- G3 - Social/ Independent Learning

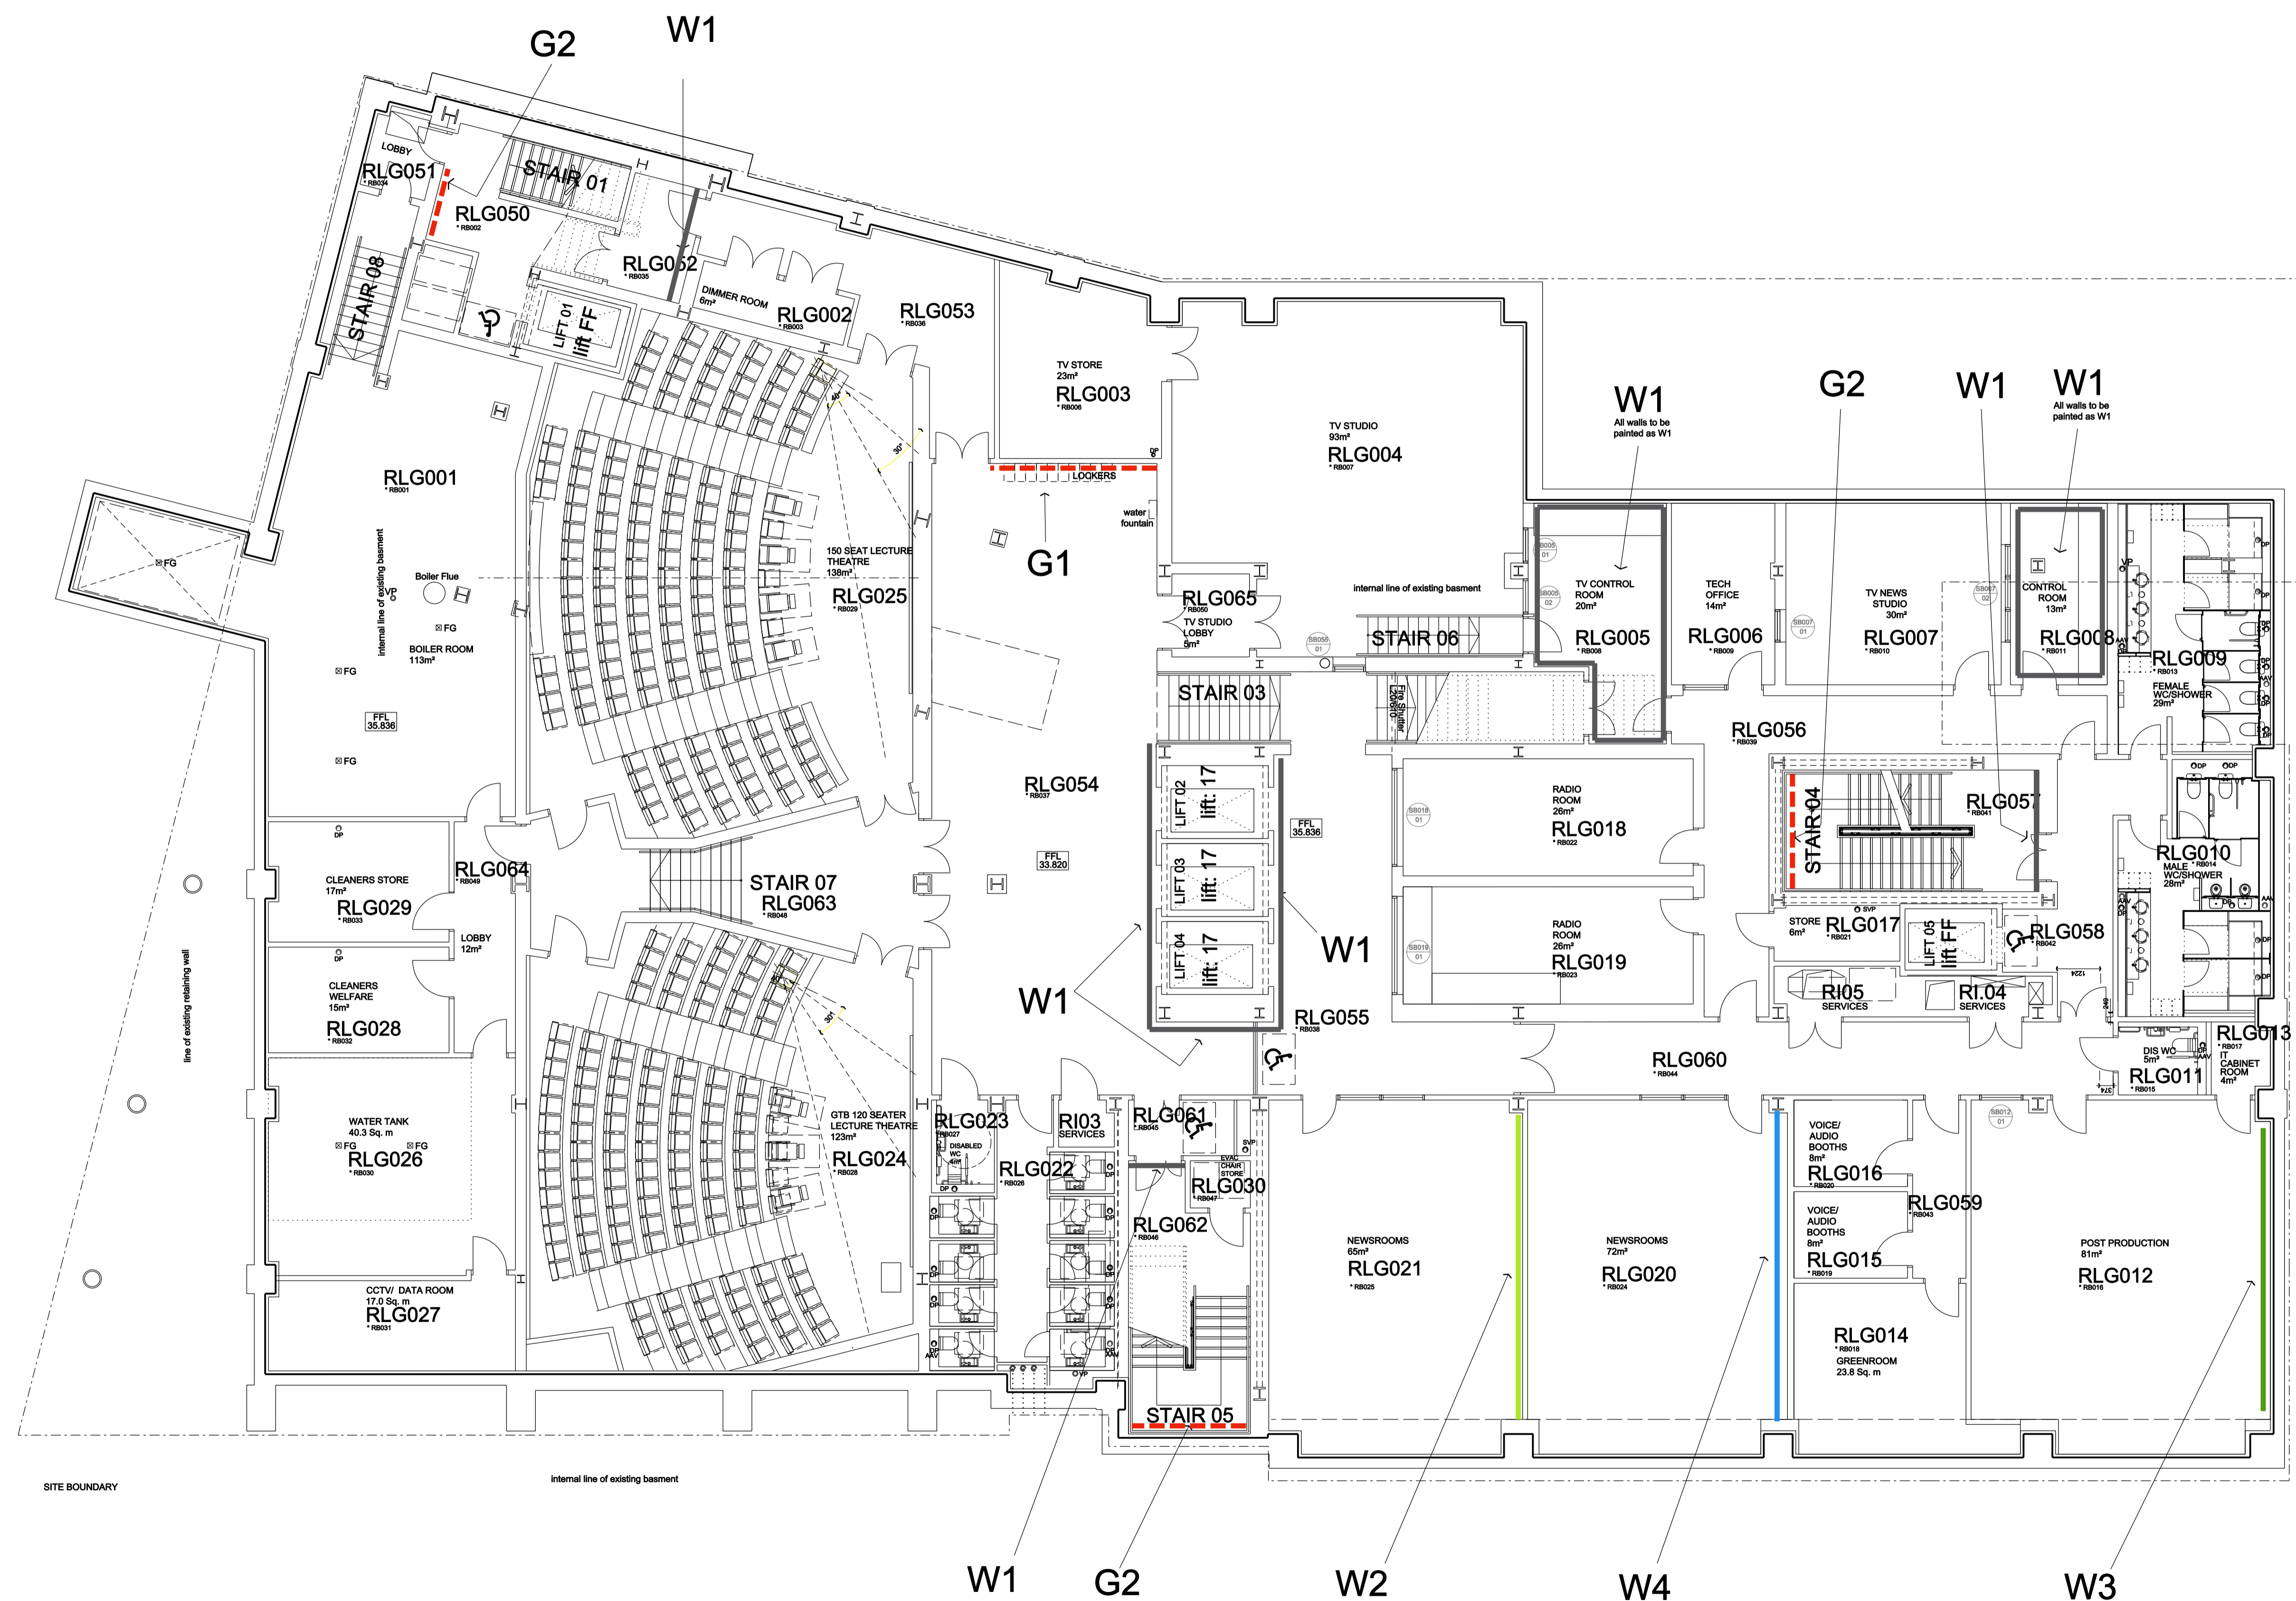

Revisions				
Revision	Date	Revision notes	Design	Inspected by

Job title  
**Mount Pleasant Campus  
 General Teaching Building  
 Liverpool John Moores University**

Drawing title  
**Basement  
 Accent Walls  
 Decorated & Jumbo Wall Graphics**

Check all dimensions and verify on site. Report any errors or omissions

First issued	06.12.10
Drawn by	KT
Drawing sheet size	A1
Scale	1:100
Inspected by	MR
Job code	JMMP
Drawing number prefix	L
Drawing number	1690



No 1 Portland Street  
 Manchester  
 M1 3BE  
 T +44(0) 161 238 9460  
 F +44(0) 161 238 9469  
 mch@adp-architects.co.uk  
 www.adp-architects.co.uk

This line should measure 100mm along x and y axes when printed