






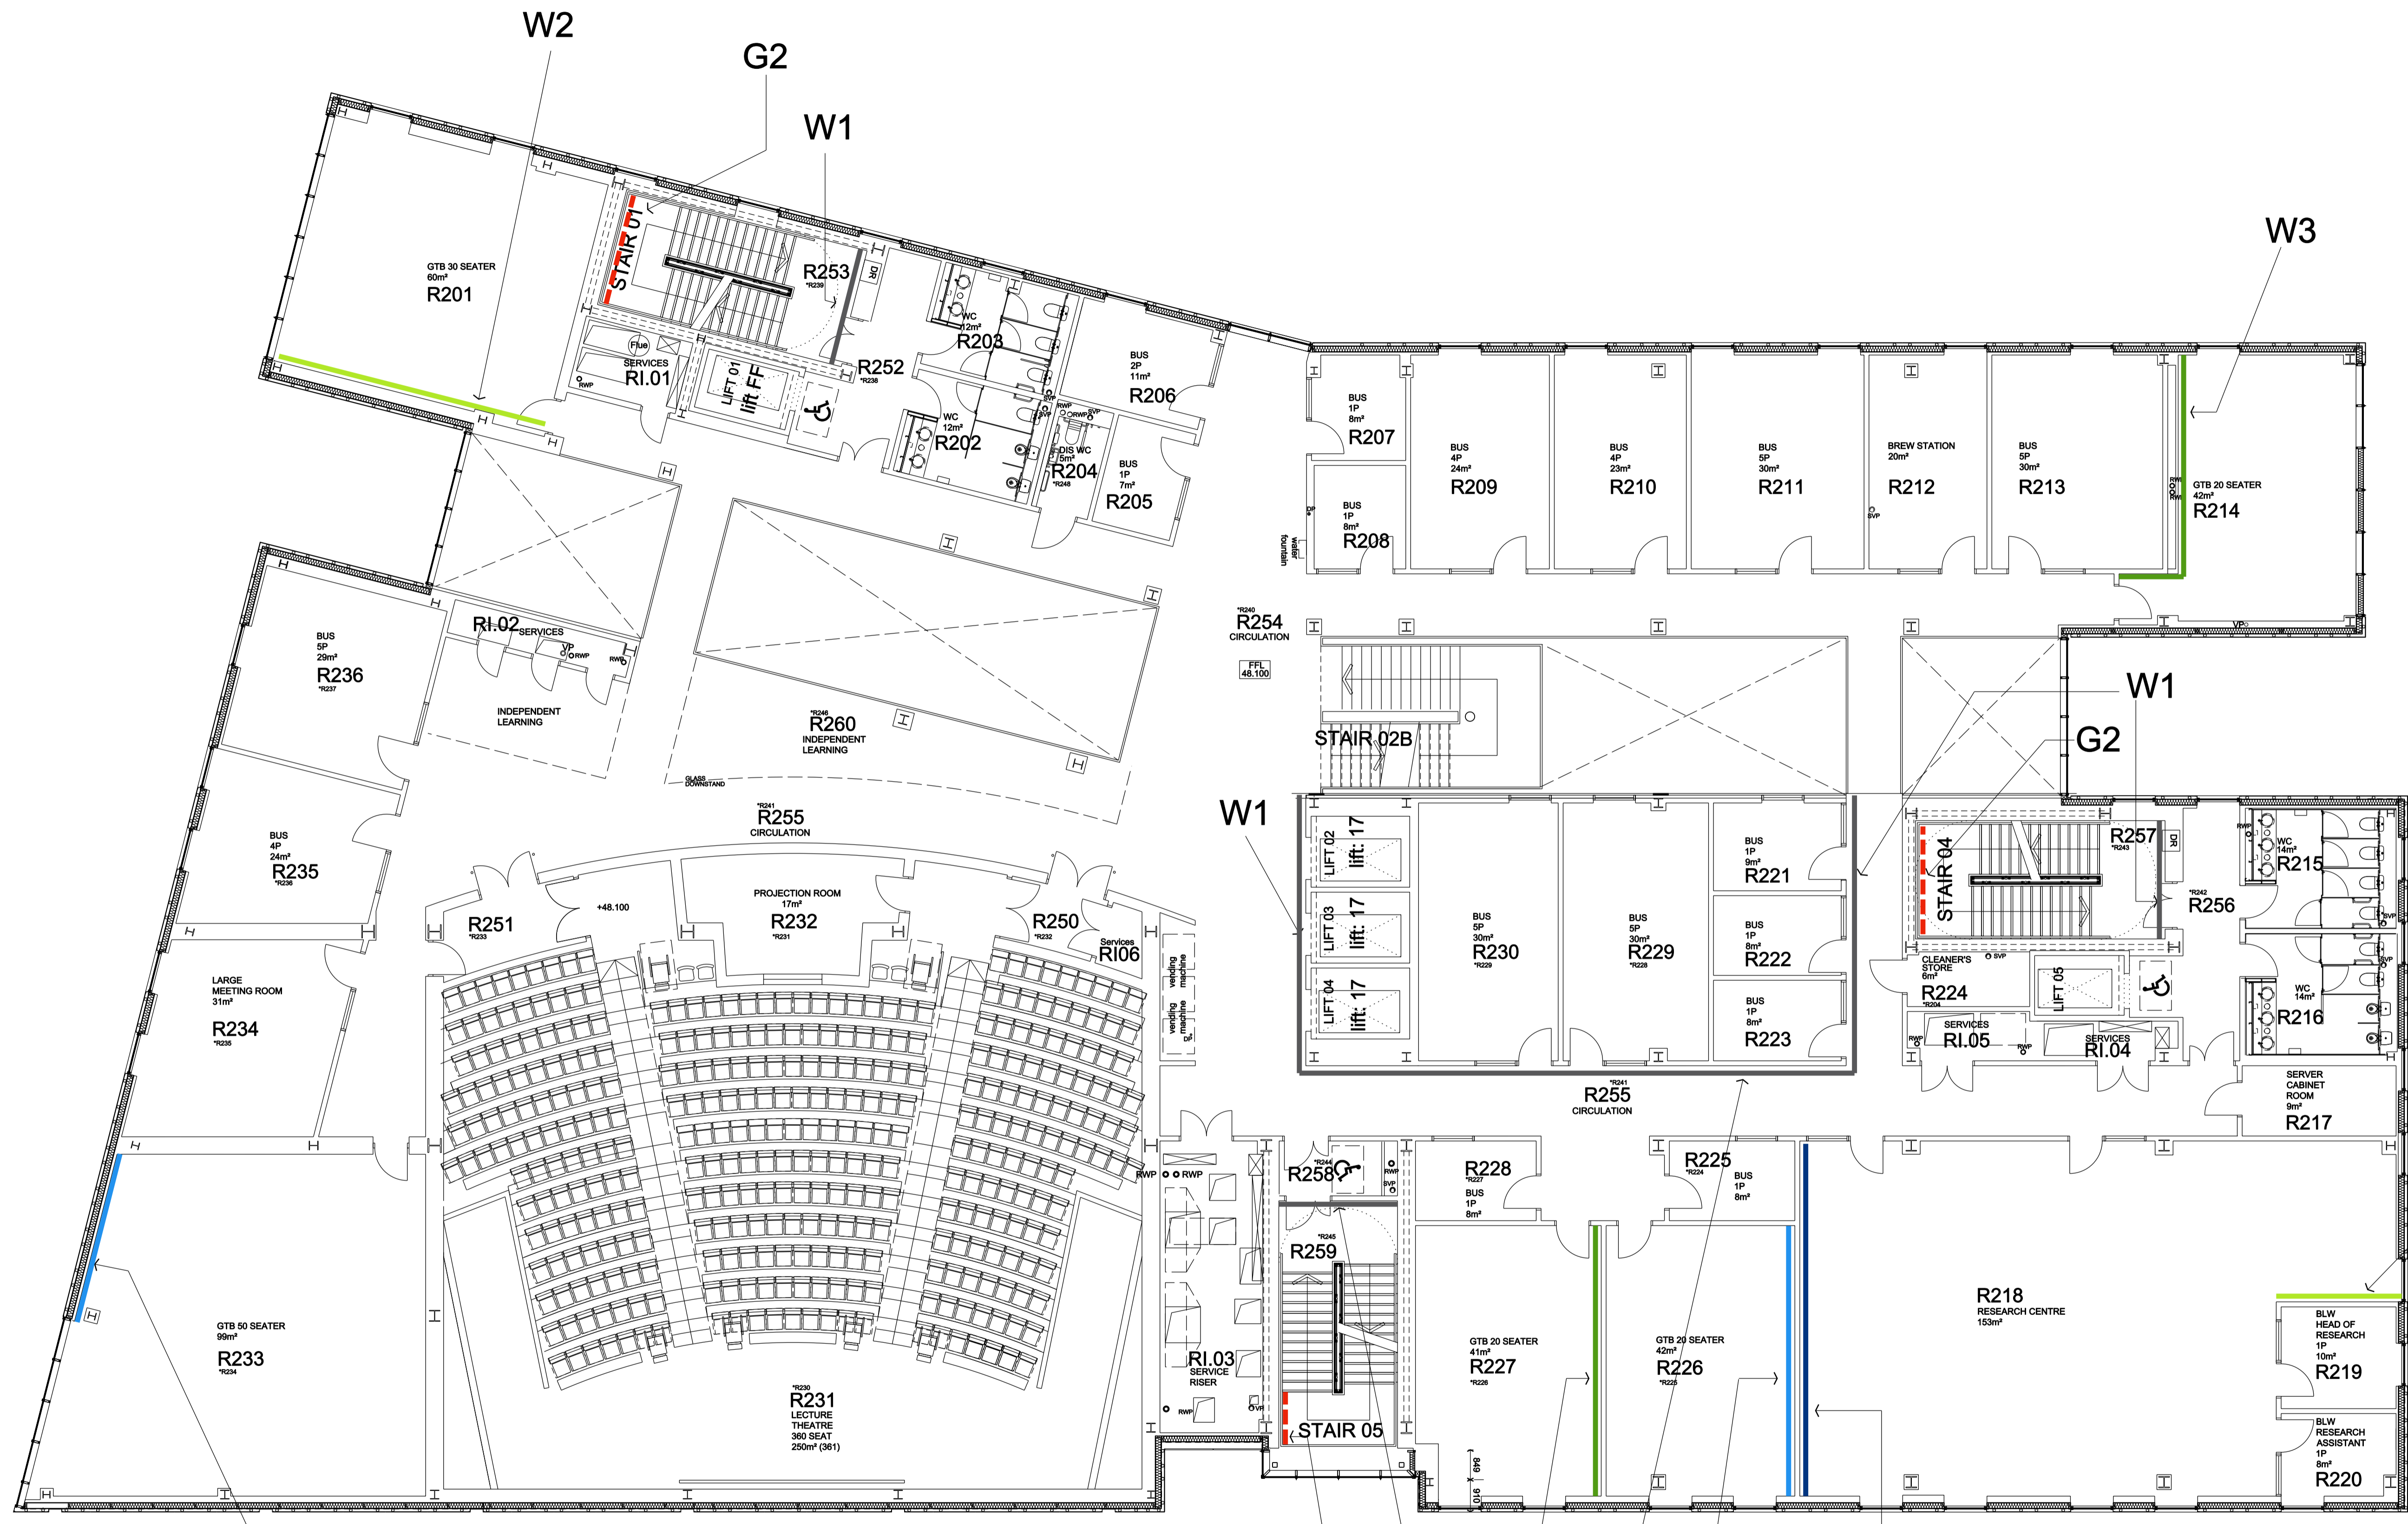


**KEY:**

Dulux xxx/xxx TBC		W1
Dulux xxx/xxx TBC		W2
Dulux xxx/xxx TBC		W3
Dulux xxx/xxx TBC		W4
Dulux xxx/xxx TBC		W5
Dulux xxx/xxx TBC		W6

Jumbo Graphic 

G1 - Faculty  
G2 - Stairwell  
G3 - Social/  
Independent Learning



Revisions			
Revision	Date	Revision notes	Design checked by

Job title  
**Mount Pleasant Campus  
General Teaching Building  
Liverpool John Moores University**

Drawing title  
**Second Floor  
Accent Walls  
Decorated & Jumbo Graphic**

Check all dimensions and verify on site. Report any errors or omissions

First issued	06.12.10
Drawn by	KT
Drawing sheet size	A1
Scale	1:100
Inspected by	MR
Job code	JMMP
Drawing number prefix	L
Drawing number	1693
Revision	



No 1 Portland Street  
Manchester  
M1 3BE  
T +44(0) 161 238 9460  
F +44(0) 161 238 94669  
mch@acp-architects.co.uk  
www.acp-architects.co.uk

This line should measure 100mm along x and y axes when printed