






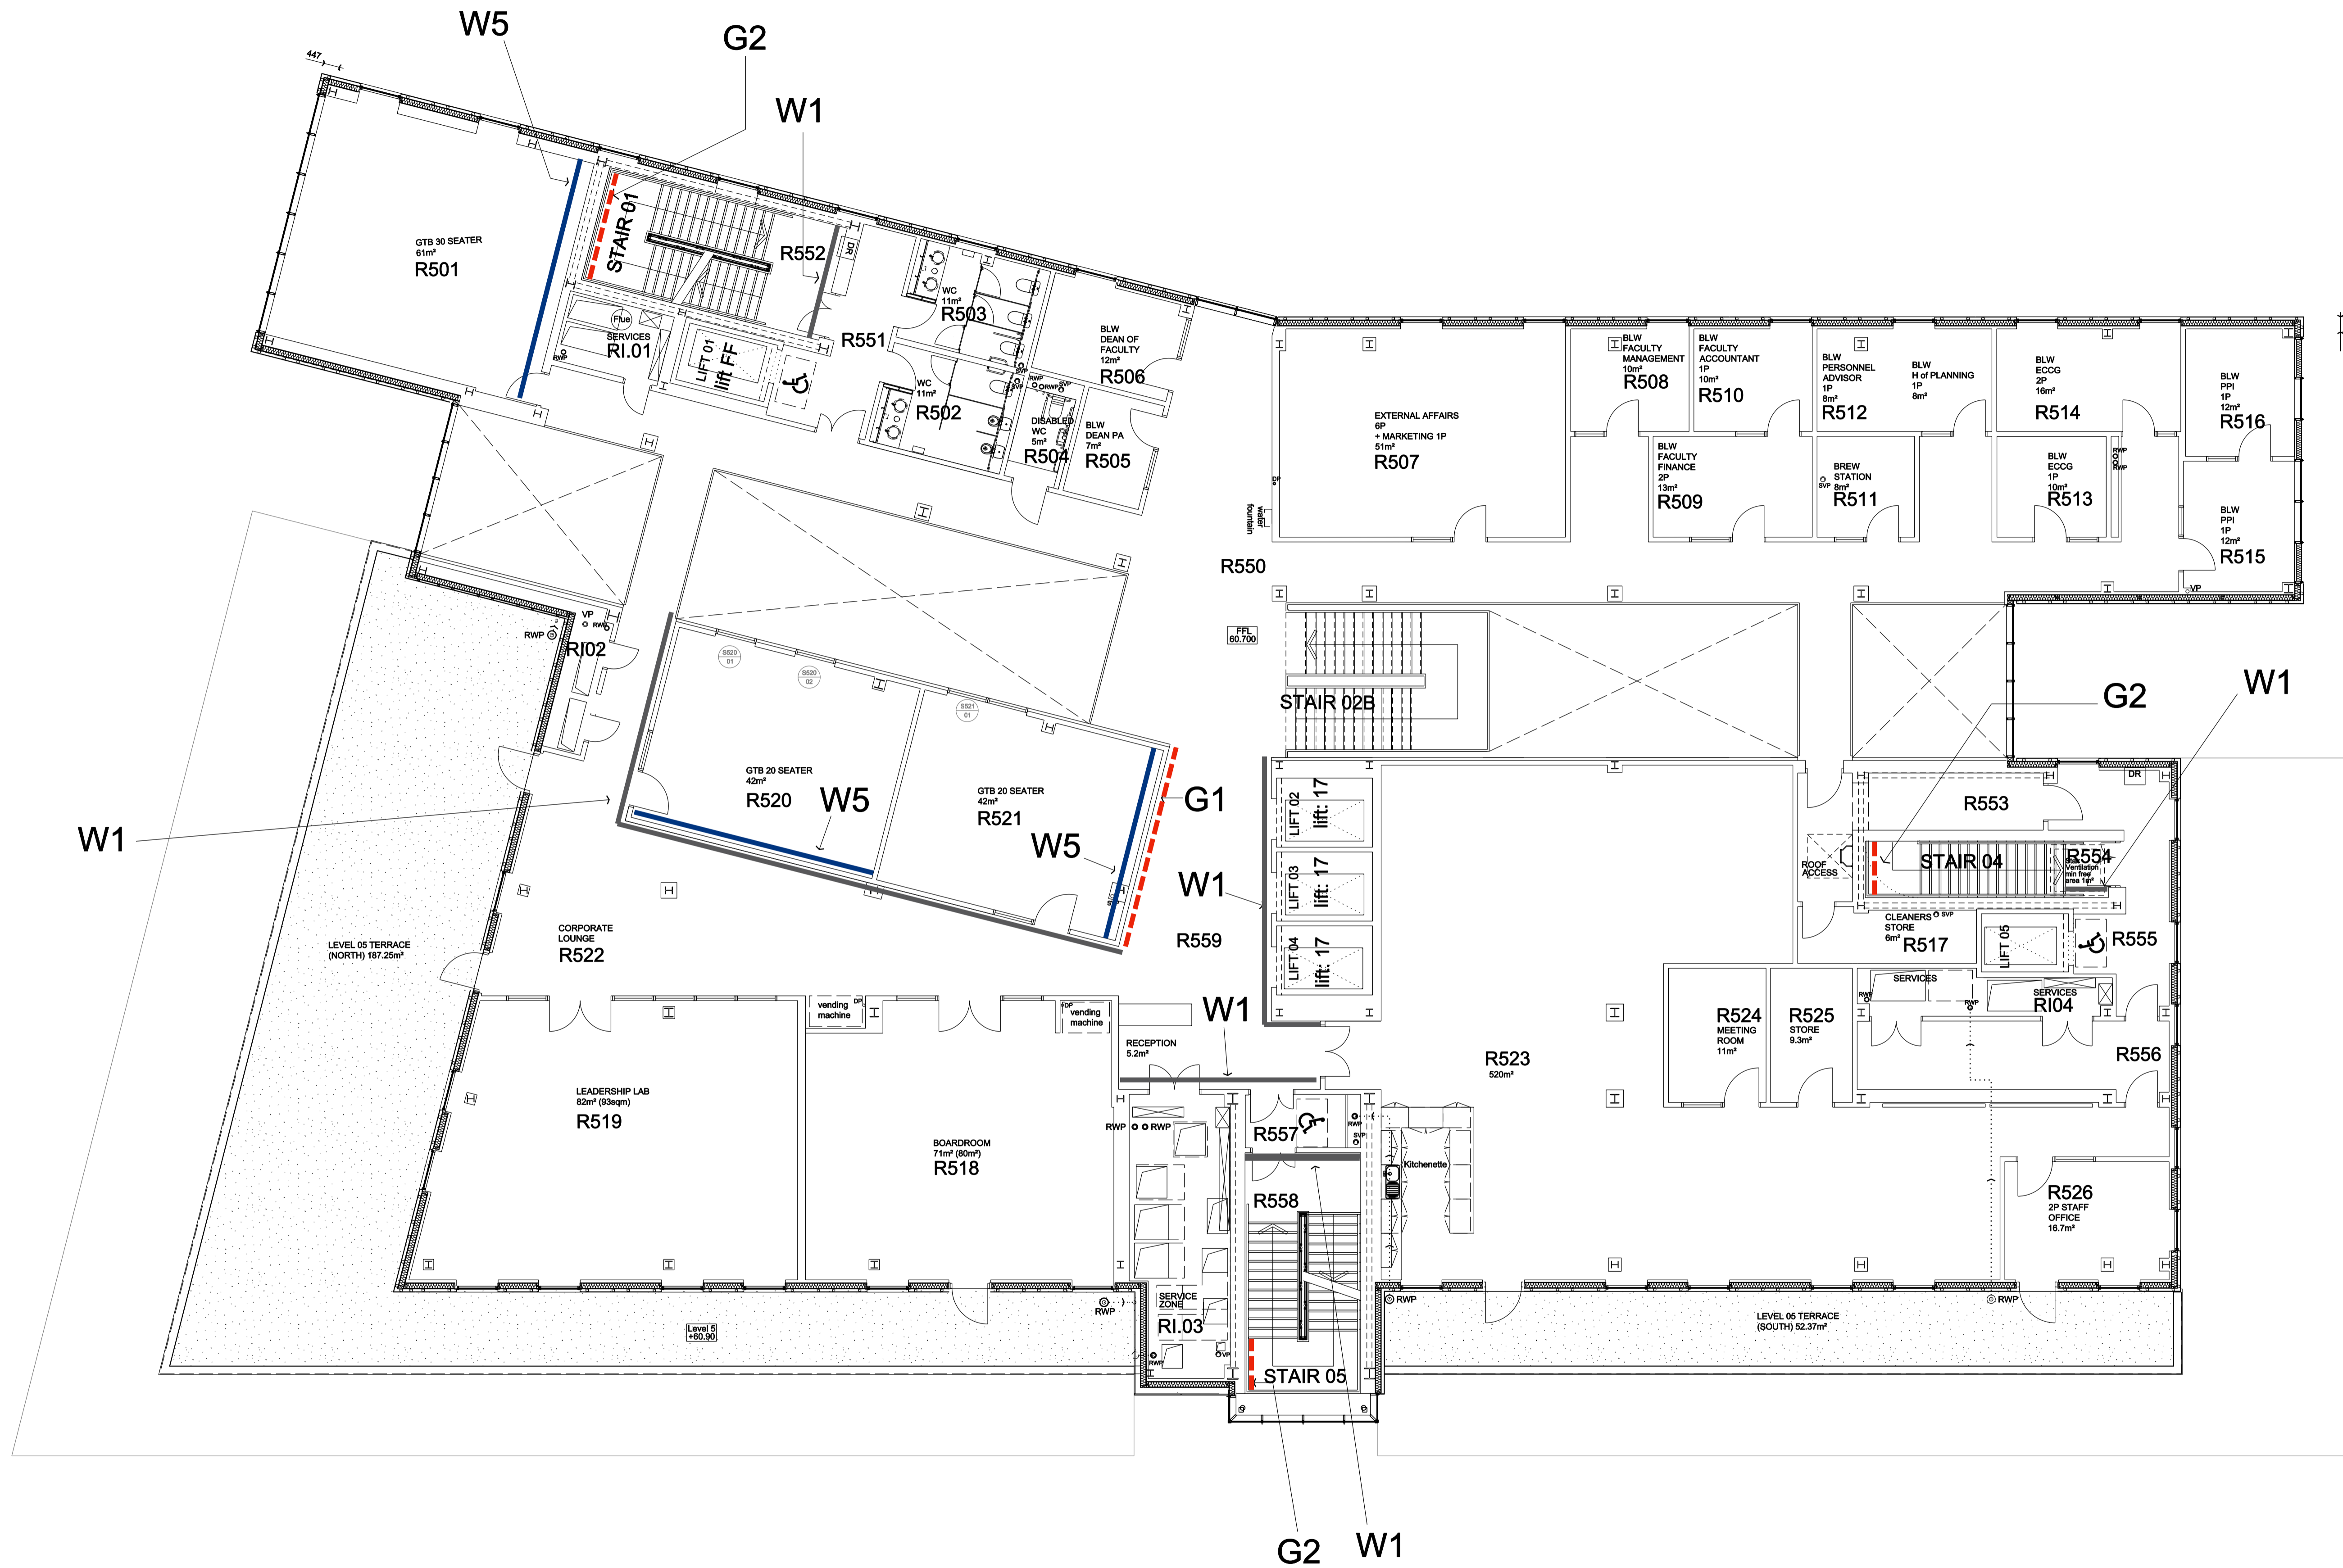


**KEY:**

Dulux xxx/xxx TBC		W1
Dulux xxx/xxx TBC		W2
Dulux xxx/xxx TBC		W3
Dulux xxx/xxx TBC		W4
Dulux xxx/xxx TBC		W5
Dulux xxx/xxx TBC		W6
Jumbo Graphic		
G1	- Faculty	
G2	- Stairwell	
G3	- Social/ Independent Learning	



Revisions				
Revision	Date	Revision notes	Design Change	Inspected by

Job title  
**Mount Pleasant Campus  
 General Teaching Building  
 John Moores University**

Drawing title  
**Fifth Floor  
 Accent Walls  
 Decorated & Jumbo Wall Graphics**

Check all dimensions and verify on site. Report any errors or omissions

First issued	06.12.10
Drawn by	KT
Drawing sheet size	A1
Scale	1:100
Inspected by	MR
Job code	JMMMP
Drawing number prefix	L
Drawing number	1696
Revision	



No 1 Portland Street  
 Manchester  
 M1 3BE  
 T +44(0) 161 238 9460  
 F +44(0) 161 238 9469  
 mch@adp-architects.co.uk  
 www.adp-architects.co.uk